



Wandsteckdose 230V Perm.
Dimmerdosen

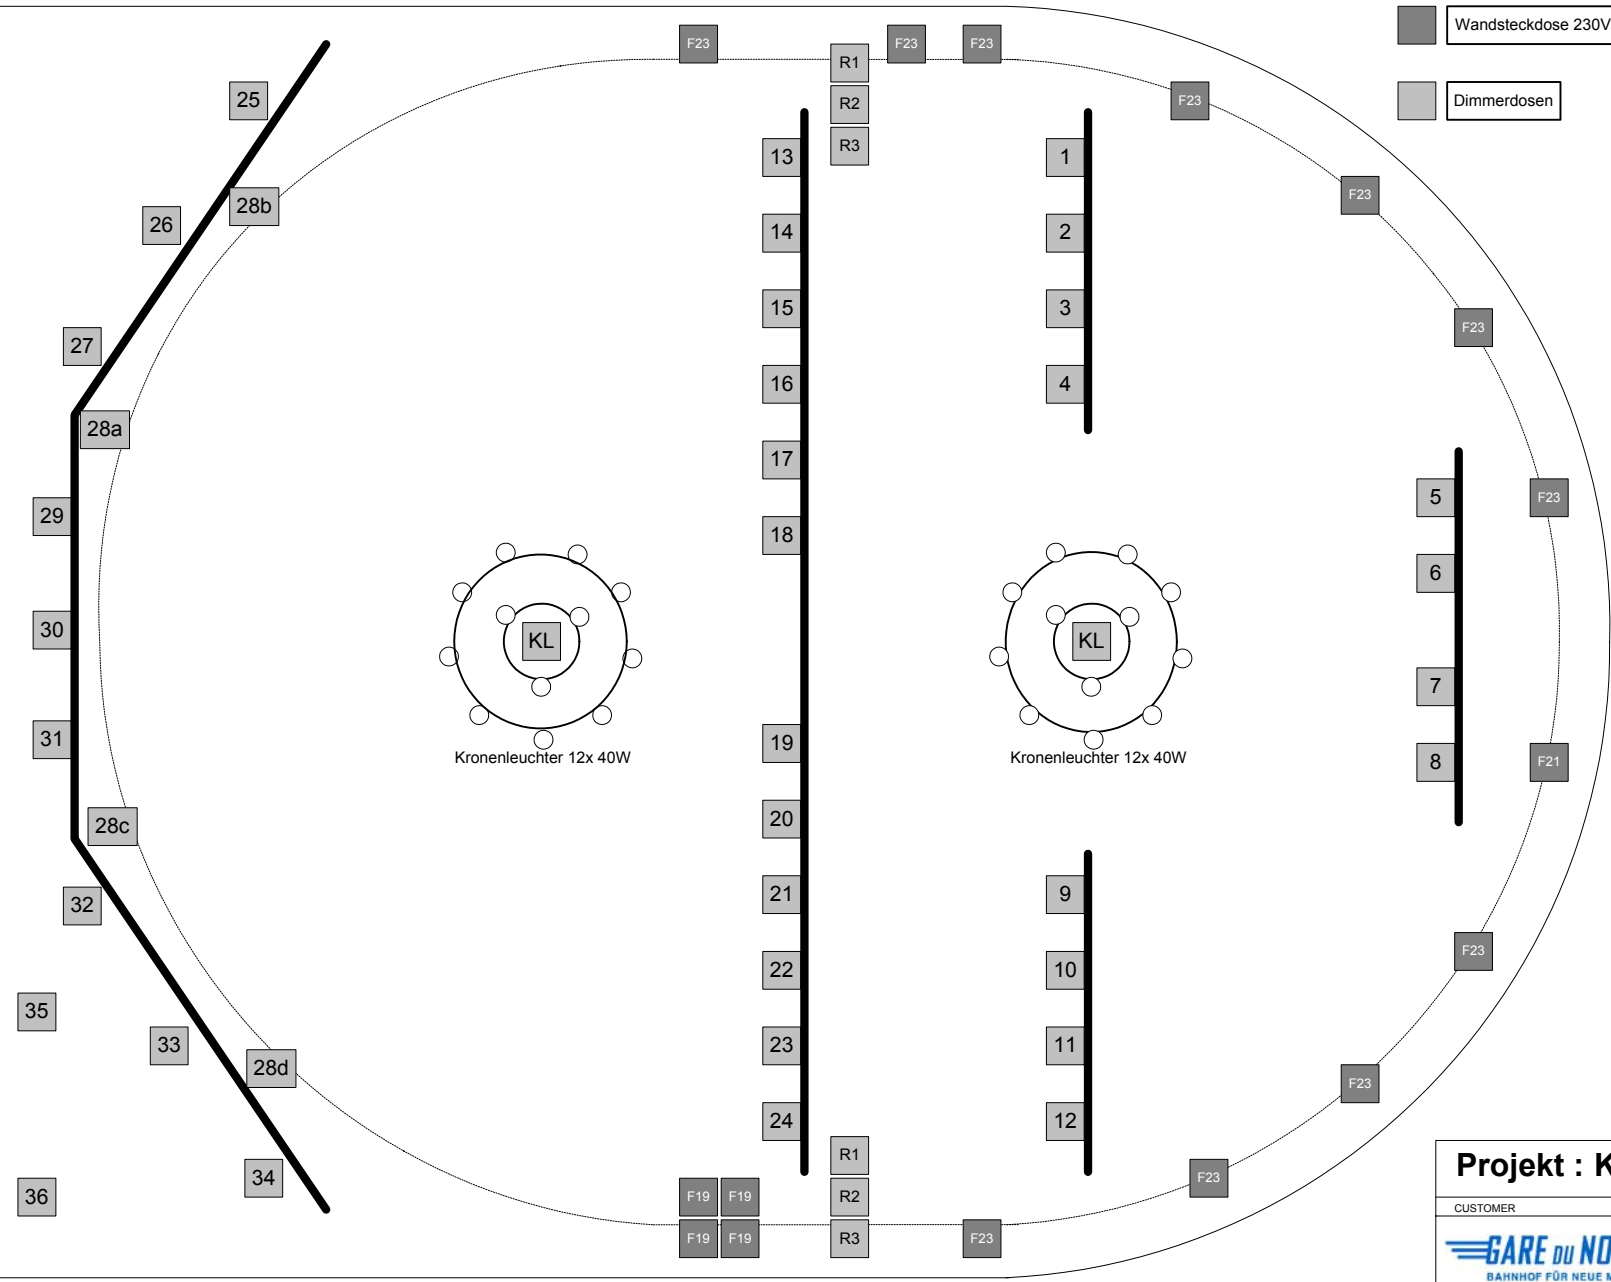

Projekt : Konzertsaal B1		
CUSTOMER	SIGNATURE	DATE
	DRAWN BY	A. Jeger 09.02.2008
	CHECKED BY	
ENGINEERING COMPANIE	REDRAWN BY	
Gare du Nord Technik Schwarzwaldstrasse 200a CH-4058 Basel	CUSTOMER APPR.	